



SECCION TRANSVERSAL A - A1
ESCALA 1 : 50

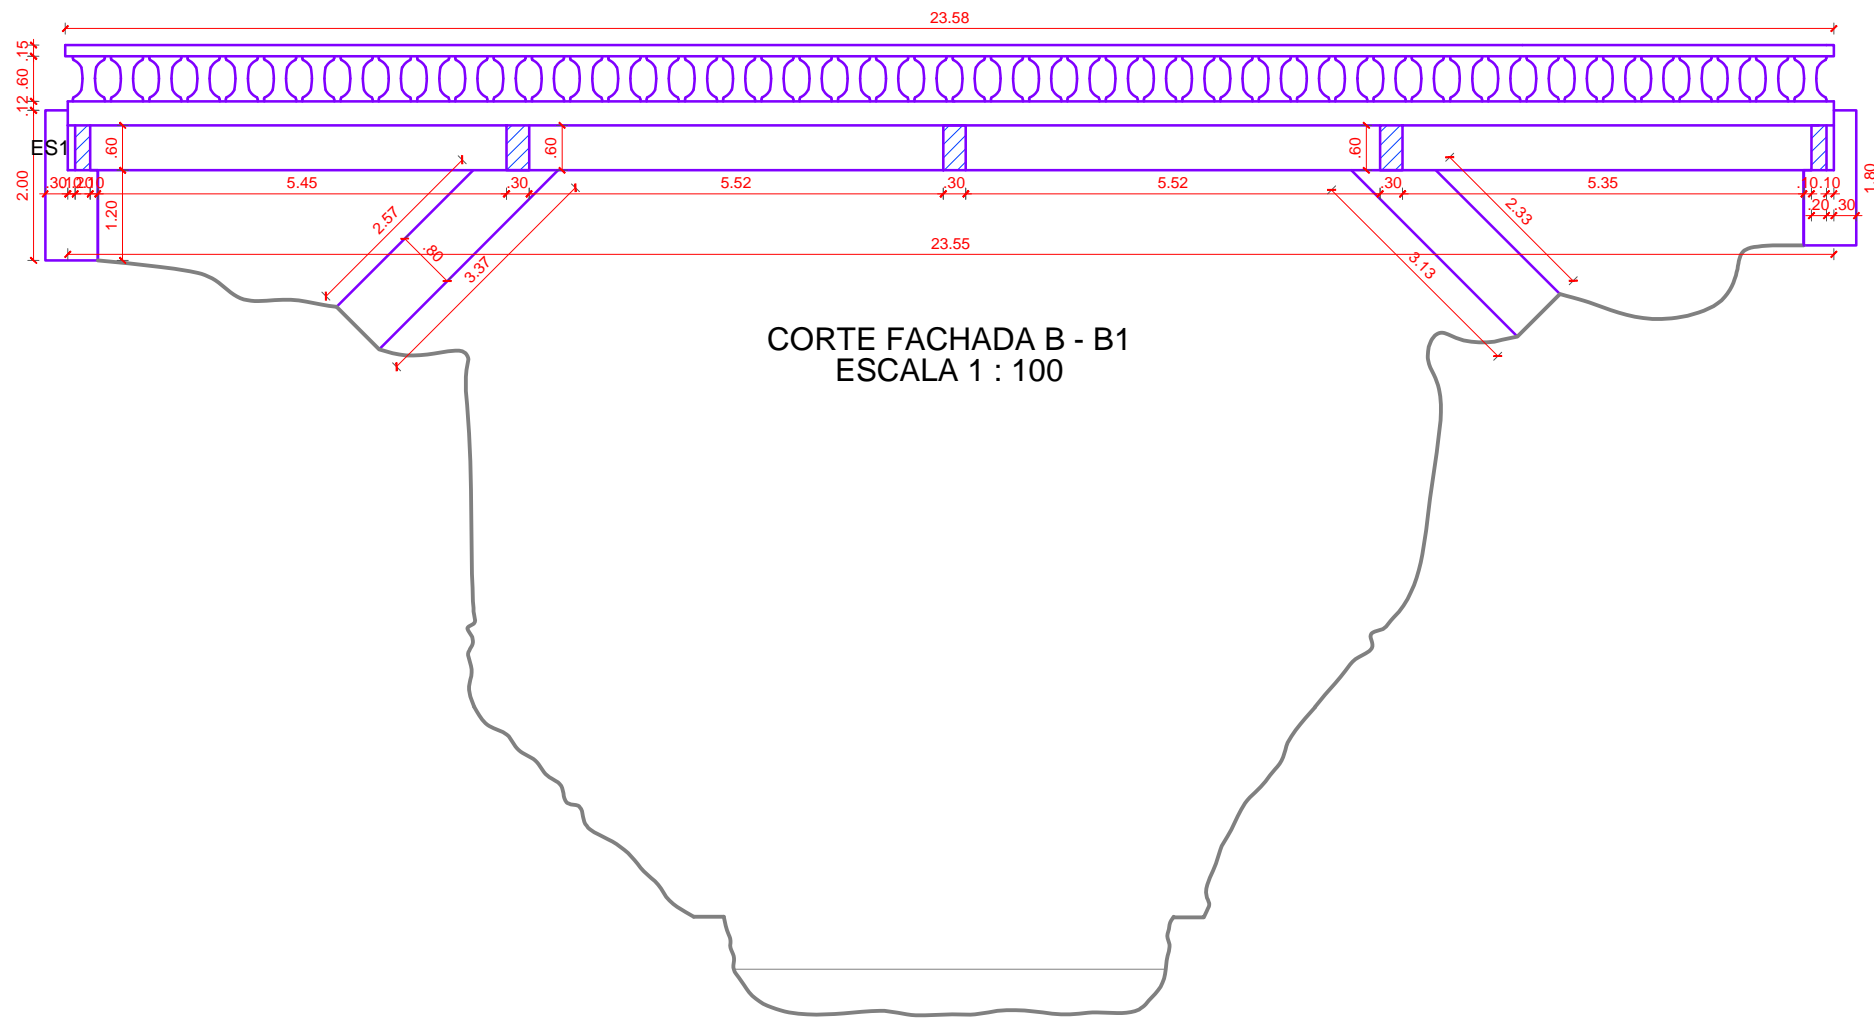

CORTE FACHADA B - B1
ESCALA 1 : 100

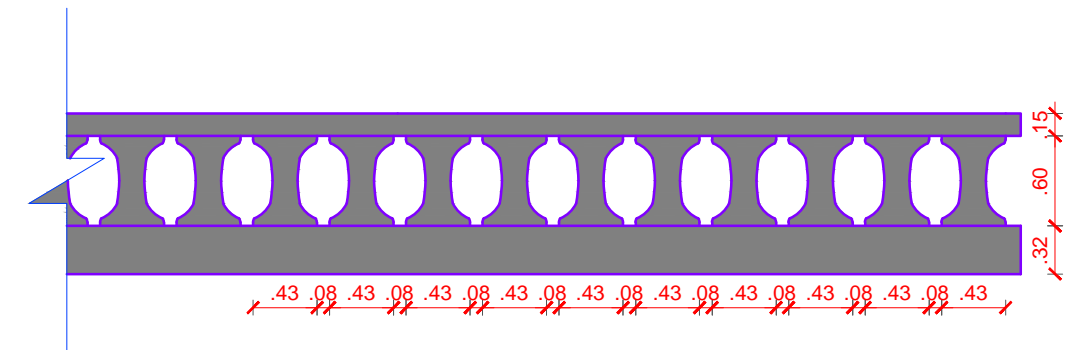

BARANDA
ESCALA 1 : 50

