




PLANTA  
ESCALA 1:100

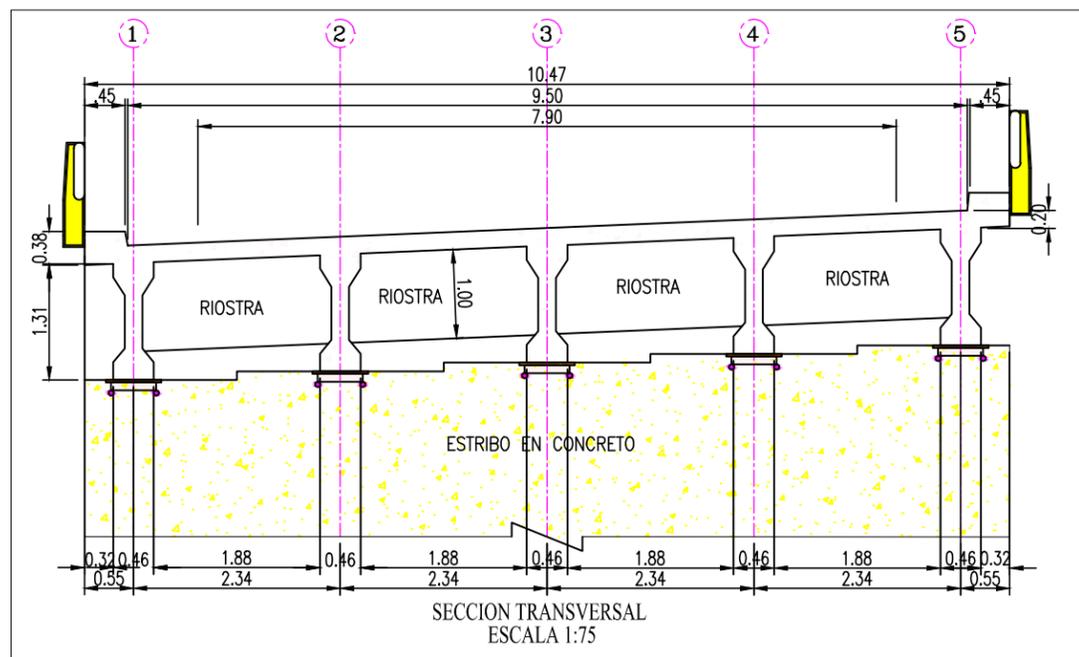

SECCION TRANSVERSAL  
ESCALA 1:75

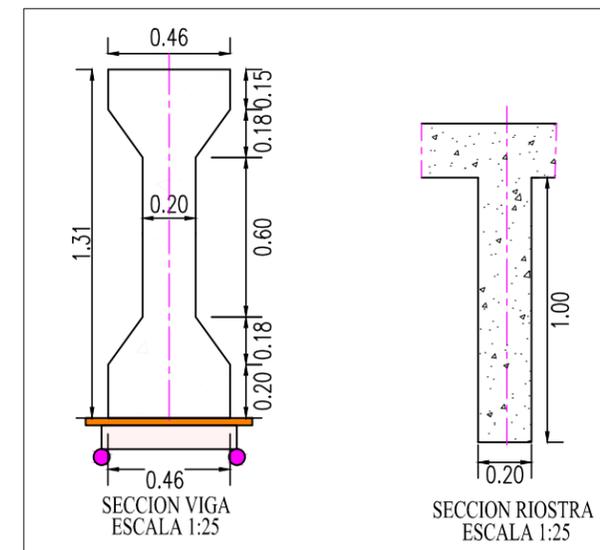

NOTA:  
VU OCE UASUA O O O O U OUV P A O O O U A O P A O V U U U E

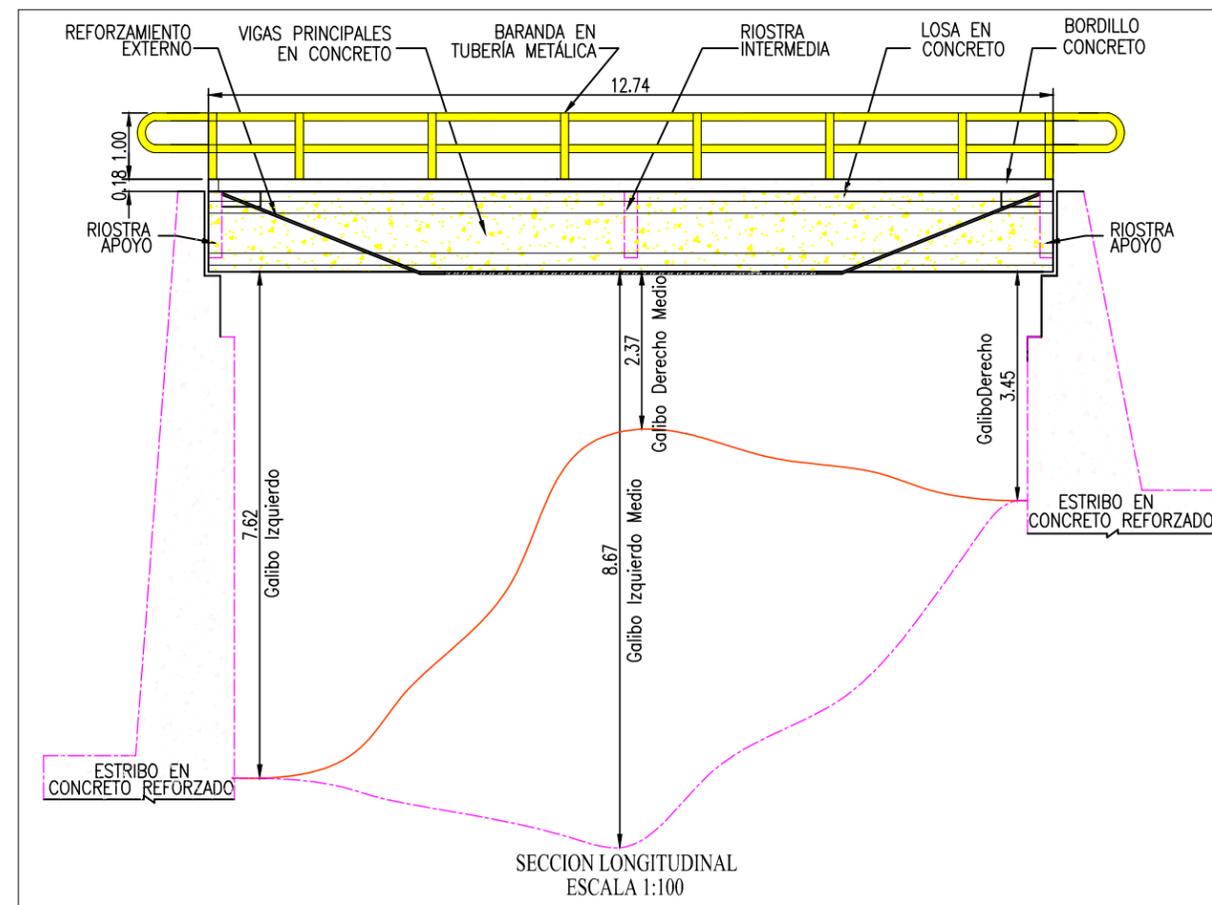


SECCION LONGITUDINAL  
ESCALA 1:100



REPUBLICA DE COLOMBIA  
MINISTERIO DE TRANSPORTE  
INSTITUTO NACIONAL DE VIAS



CONSORCIO  
IPI  
2011

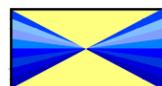

ELABORÓ:  
J.C.M.C.  
REVISÓ:  
J.H.M.E.

ESCALAS:  
Horizontal:  
INDICADAS  
Vertical:

PROYECTO:  
GUVWF IQ'F G'RP URGEEK P' G'RP XGP VCTIQ'F GRWGP VGUF G'NC  
RED NACIONAL DE CARRETERAS. EN LA ZONASUR

TITULO:  
GUS WGO C'I GQO! VTE Q'F G'NC UMRGT GUVT WE VWT C  
CONCRETO PREFORZADO IN SITU  
CARRETERA: PASTO - MOJARRAS, RUTA:2502  
PUENTE : MAJUANDITO, PR: 61+0950

FECHA: MAYO DE 2012  
PLANO: 1 DE 1  
ACAD: MAJUANDITO.DWG  
REV. 0