
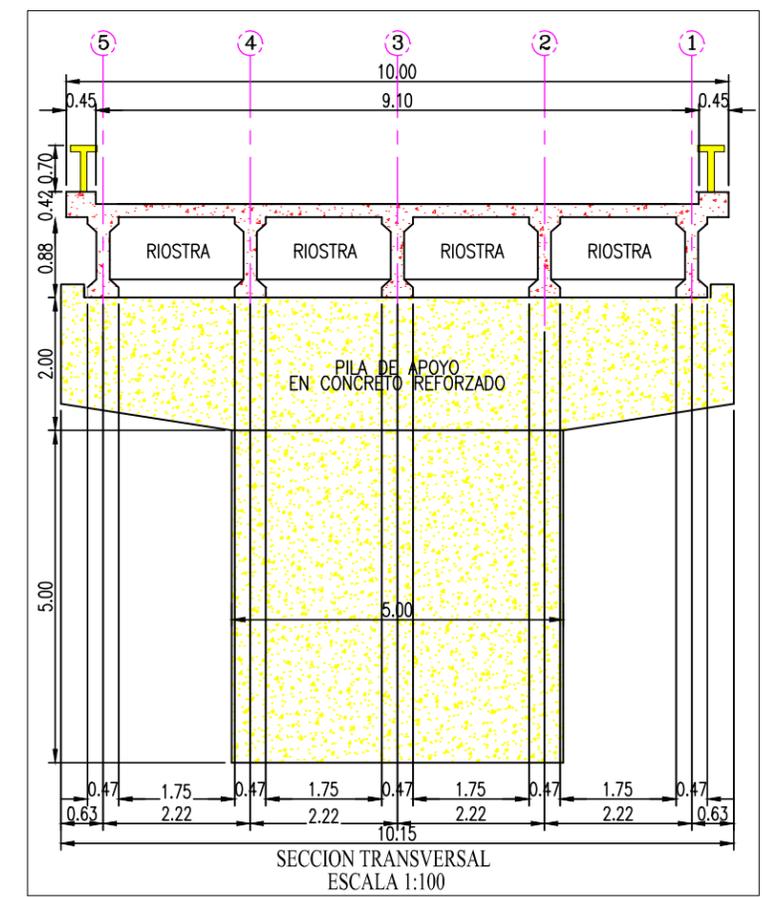


NOTA:
VUÖÖLÄSÖLÄT ÖÖÖÖLÄÖÜV7PÄÖÖÖLÄÖPÄT ÖVÜÜÜE

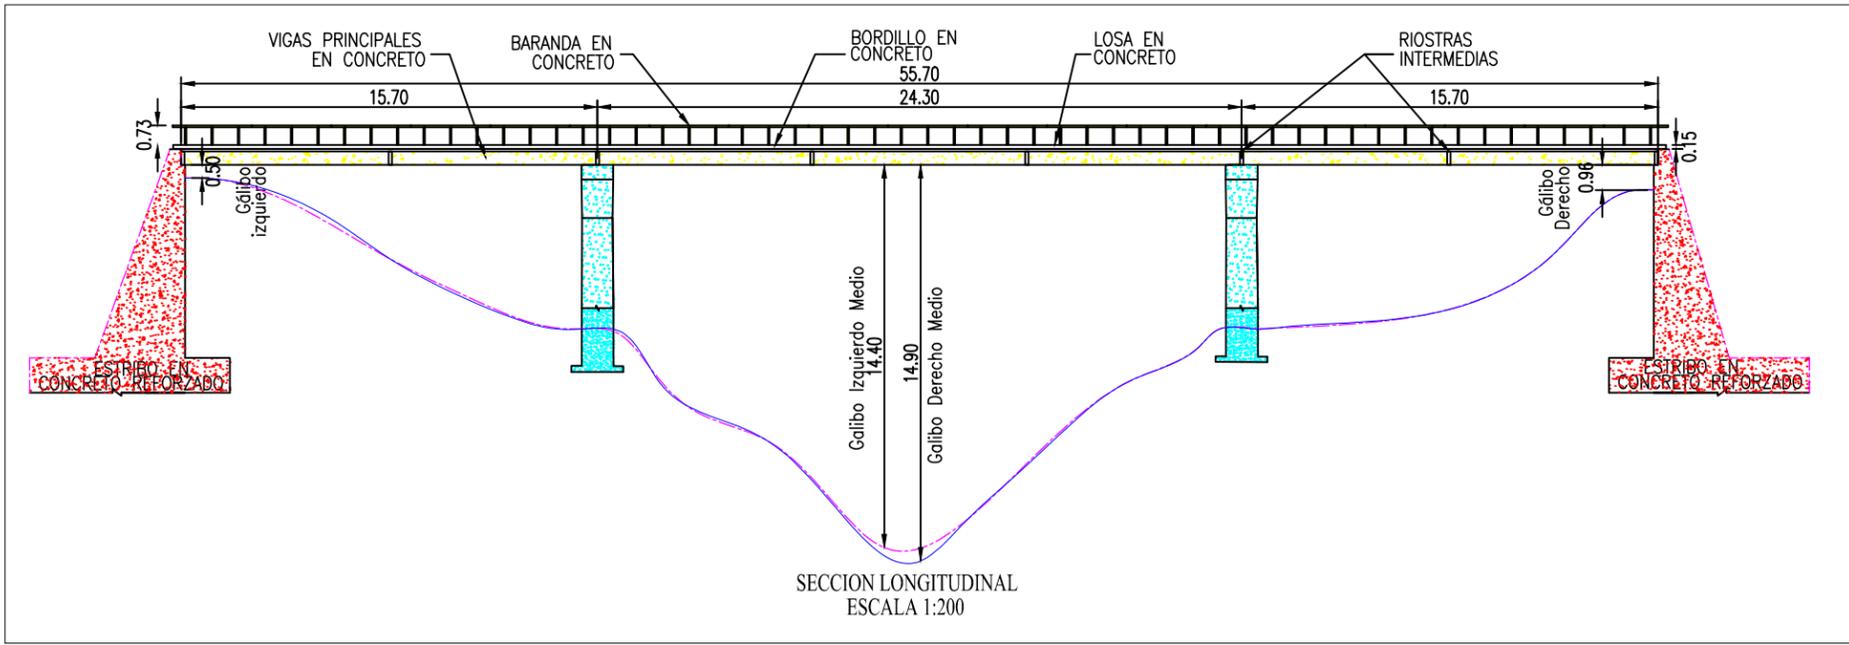

ELABORÓ:
J.C.M.C.
REVISÓ:
J.H.M.E.

ESCALAS:
Horizontal:
INDICADAS
Vertical:

PROYECTO:
GUVWF IQ'F G'RP URGEEK P 'G'RP XGP VCTIQ'F GRWGP VGUF G'NC
RED NACIONAL DE CARRETERAS. EN LA ZONASUR

TITULO:
GUS WGO C'I GQO! VTÆQ'F G'NC'UMRGT GUVT WE VWTC
PUENTE EN CONCRETO PRESFORZADO, IN SITU.
CARRETERA: PASTO - MOJARRAS, RUTA 2502
PUENTE: SAN LORENZO, PR: 96+0100

FECHA:	JUNIO DE 2012	REV.	0
PLANO:	1 DE 1		
ACAD:	SAN_LORENZO.DWG		