
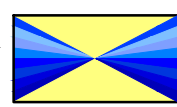
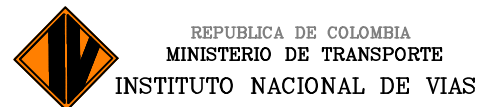


NOTA:

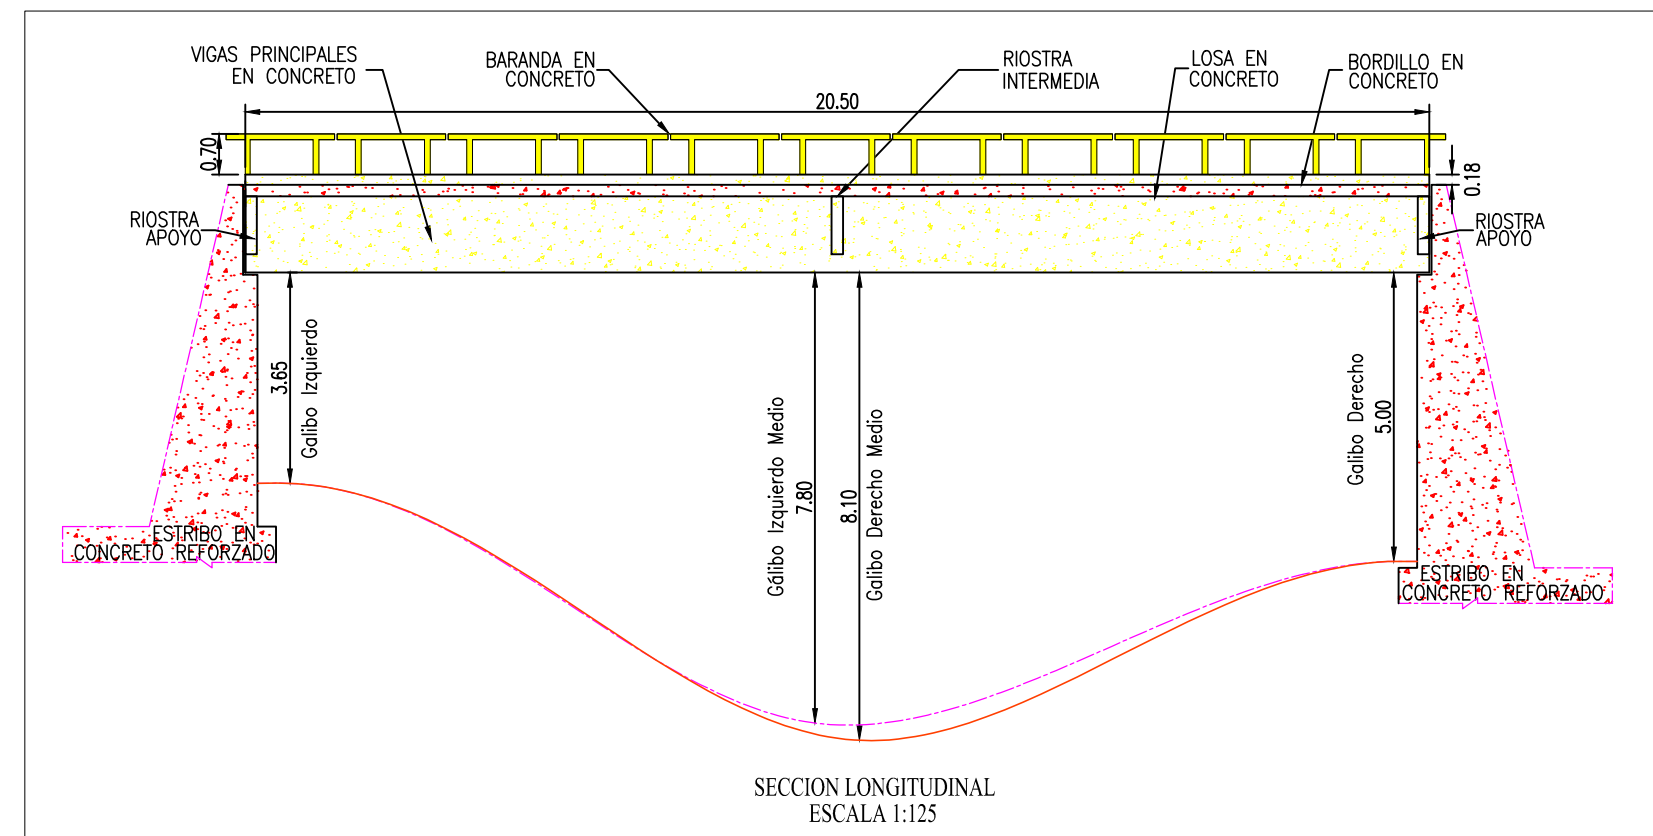

ELABORÓ:
J.C.M.C.
REVISÓ:
J.H.M.E.

ESCALAS:
Horizontal:
INDICADAS
Vertical:

PROYECTO:
RED NACIONAL DE CARRETERAS. EN LA ZONASUR

TITULO:
PUENTE EN CONCRETO PRESFORZADO IN SITU
CARRETERA: PASTO - MOJARRAS, RUTA 2502

FECHA:	JULIO DE 2012	REV.	0
PLANO:	1 DE 1		
ACAD:	CAÑABRAVA.DWG		